


地 番	1775-1～-11
土地の所在	山 口 市 水 の 上 町

地 積 測 量 図 ①/2

令和7年10月25日測量 世界測地系 Ⅲ系

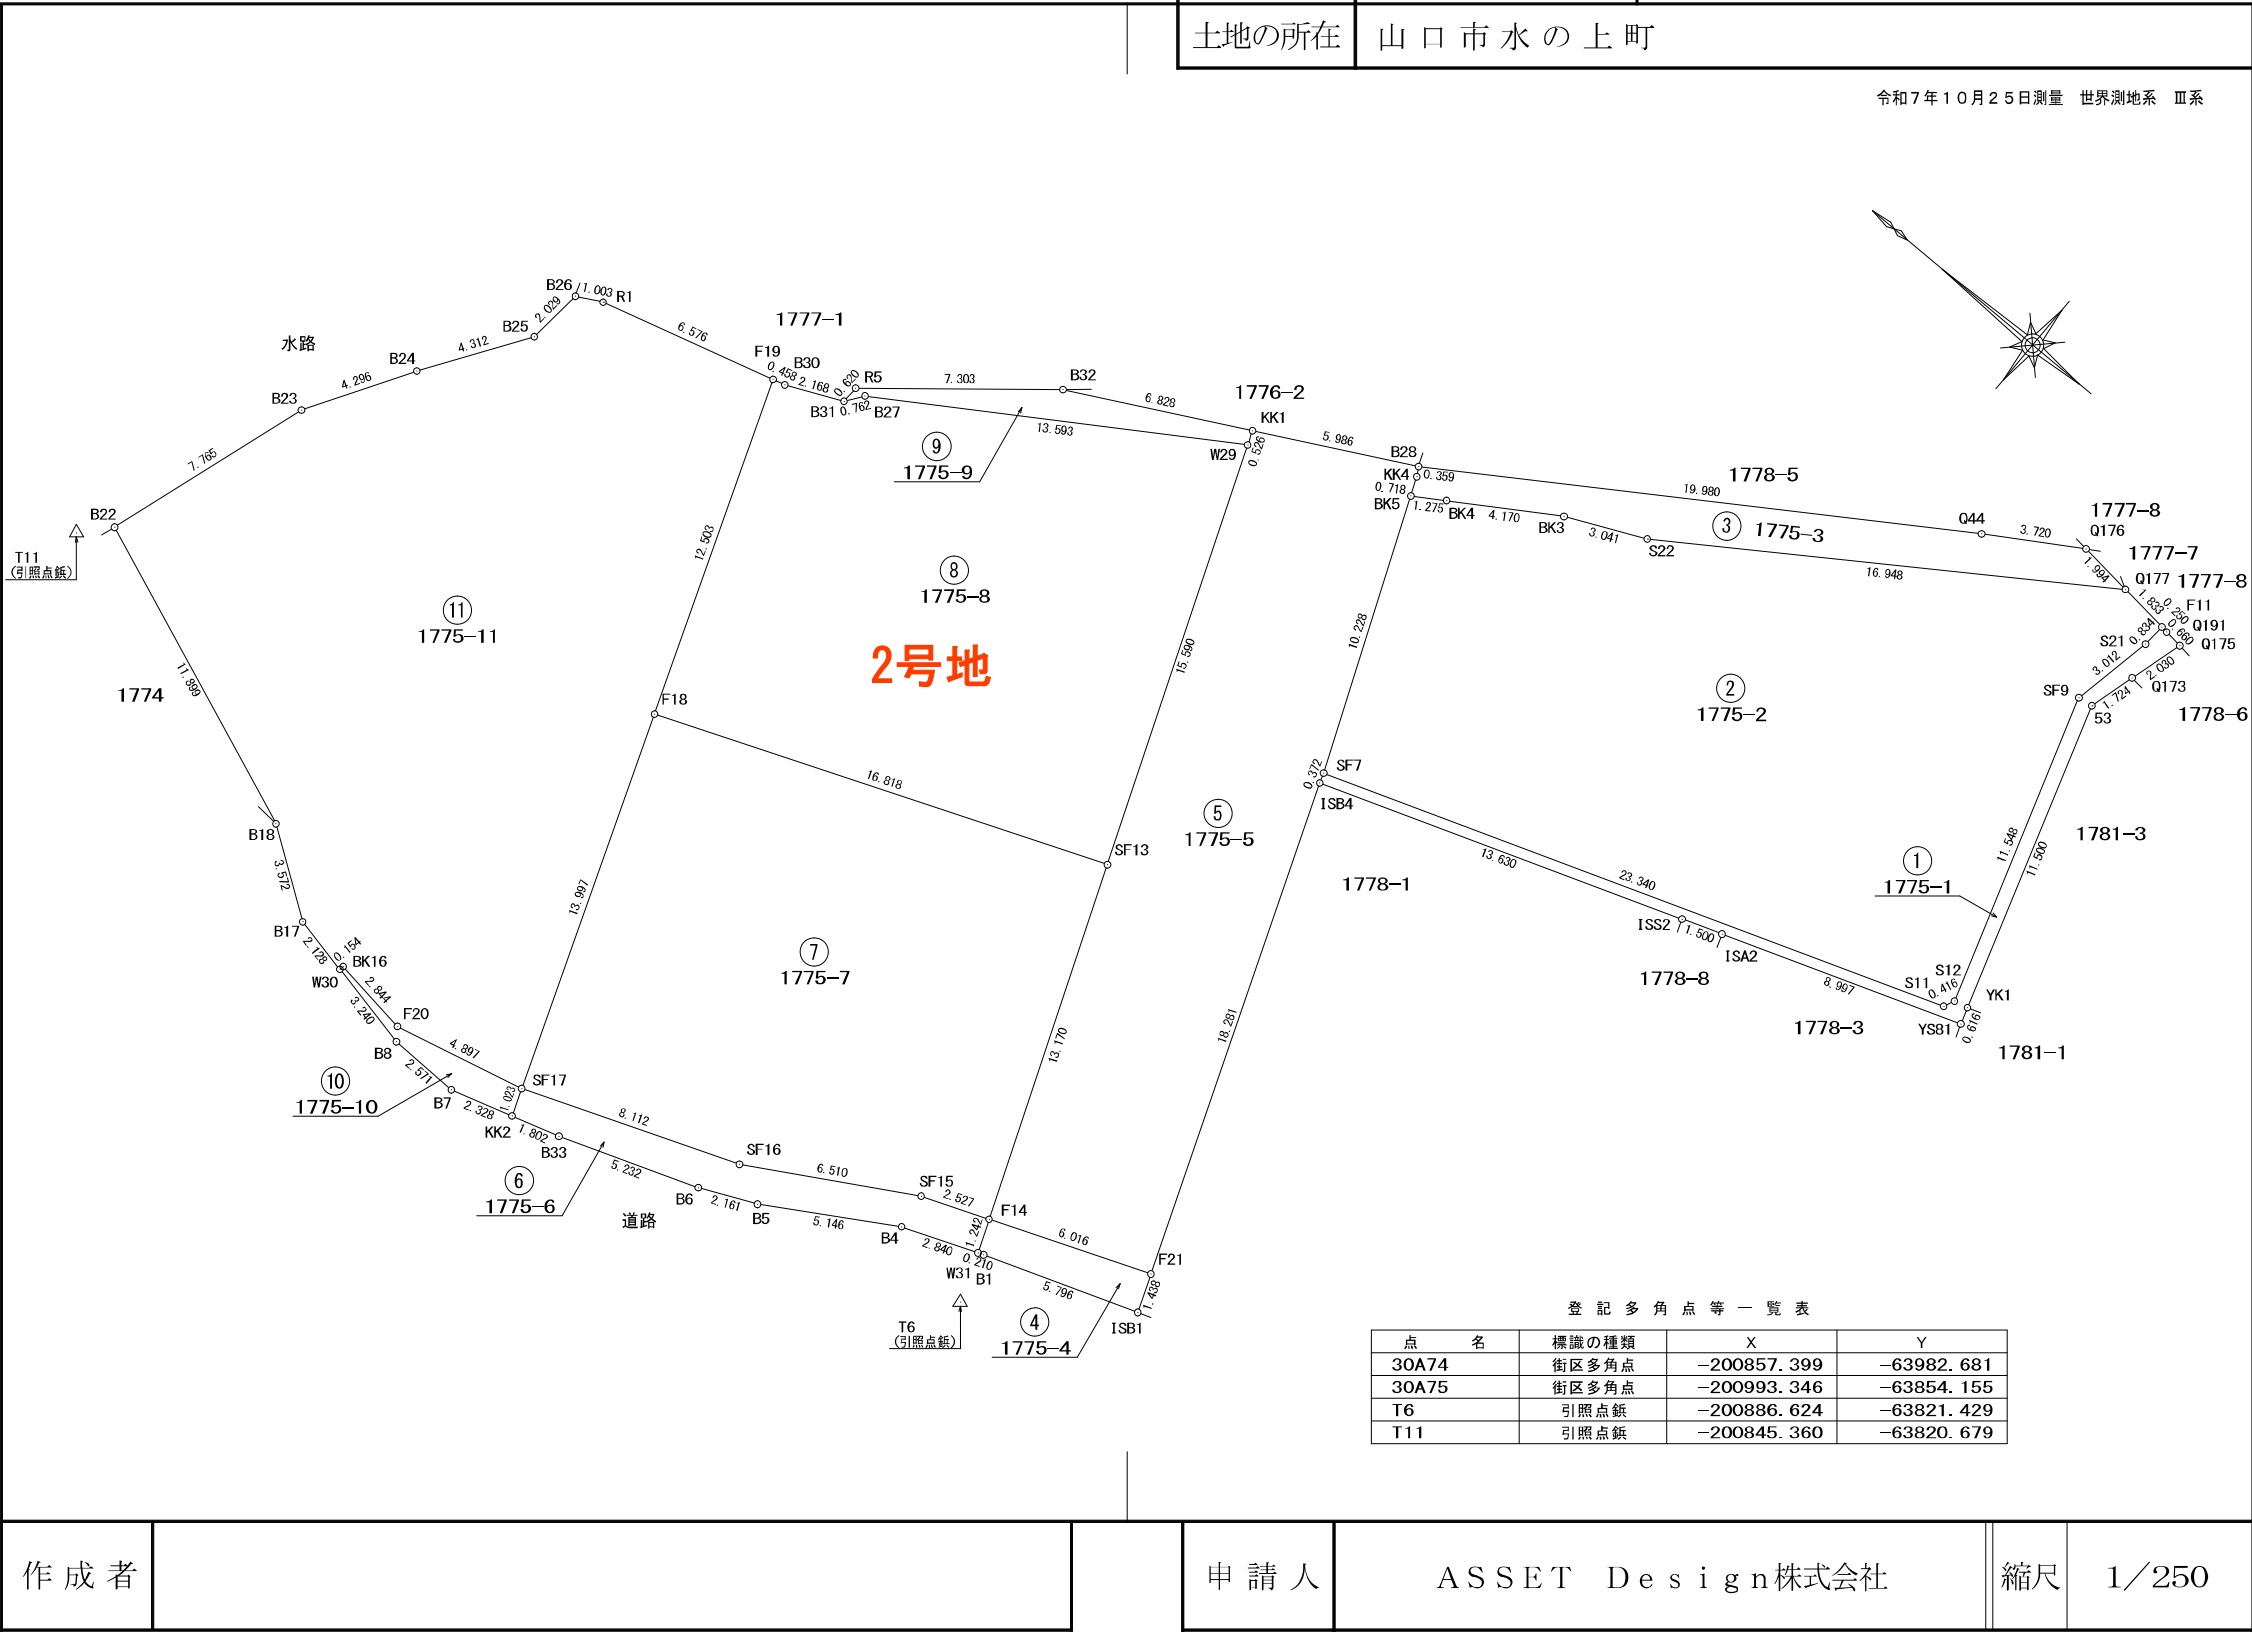

作成者	
-----	--

申請人	ASSET Design株式会社	縮尺	1/250
地図番号			

地番	1775-1～-11
土地の所在	山口市水の上町

地積測量図 ②/②

①	地番 1775-1	F = 1/2Σ [X _n (Y _{n+1} - Y _{n-1})]		
測点	X	Y	辺	長
ISB4	-200884.577	-63799.273	13.630	
ISS2	-200897.431	-63794.741	1.500	
ISA2	-200898.846	-63794.242	8.997	
YS81	-200907.332	-63791.254	0.616	
YK1	-200907.145	-63790.667	11.500	
53	-200903.660	-63779.708	1.724	
Q173	-200904.118	-63778.045	2.030	
Q175	-200904.672	-63776.092	0.660	
Q191	-200904.015	-63776.024	0.250	
F11	-200903.766	-63775.998	0.834	
S21	-200903.716	-63776.830	3.012	
SF9	-200903.125	-63779.783	11.548	
S12	-200906.637	-63790.784	0.416	
S11	-200906.471	-63791.165	23.340	
SF7	-200884.457	-63798.921	0.372	
倍積	35.317100	地積	17.65	㎡
面積	17.6585500	坪数	5.33	坪

②	地番 1775-2			
測点	X	Y	辺	長
SF7	-200884.457	-63798.921	23.340	
S11	-200906.471	-63791.165	0.416	
S12	-200906.637	-63790.784	11.548	
SF9	-200903.125	-63779.783	3.012	
S21	-200903.716	-63776.830	0.834	
F11	-200903.766	-63775.998	1.833	
Q177	-200901.942	-63775.809	16.948	
S22	-200887.887	-63785.278	3.041	
BK3	-200885.127	-63786.553	4.170	
BK4	-200881.603	-63788.783	1.275	
BK5	-200880.533	-63789.476	10.228	
倍積	631.346438	地積	315.67	㎡
面積	315.6732190	坪数	95.49	坪

③	地番 1775-3			
測点	X	Y	辺	長
B28	-200880.078	-63788.502	0.359	
KK4	-200880.258	-63788.813	0.718	
BK5	-200880.533	-63789.476	1.275	
BK4	-200881.603	-63788.783	4.170	
BK3	-200885.127	-63786.553	3.041	
S22	-200887.887	-63785.278	16.948	
Q177	-200901.942	-63775.809	1.994	
Q176	-200899.959	-63775.601	3.720	
Q44	-200896.800	-63777.566	19.980	
倍積	66.809035	地積	33.40	㎡
面積	33.4045175	坪数	10.10	坪

④	地番 1775-4			
測点	X	Y	辺	長
F14	-200885.531	-63818.534	1.242	
W31	-200885.988	-63819.689	0.210	
B1	-200886.183	-63819.613	5.796	
ISB1	-200891.648	-63817.681	1.438	
F21	-200891.132	-63816.339	6.016	
倍積	16.065518	地積	8.03	㎡
面積	8.0327590	坪数	2.42	坪

⑤	地番 1775-5			
測点	X	Y	辺	長
F14	-200885.531	-63818.534	6.016	
F21	-200891.132	-63816.339	18.281	
ISB4	-200884.577	-63799.273	0.372	
SF7	-200884.457	-63798.921	10.228	
BK5	-200880.533	-63789.476	0.718	
KK4	-200880.258	-63788.813	0.359	
B28	-200880.078	-63788.502	5.986	
KK1	-200874.782	-63791.292	0.526	
W29	-200874.975	-63791.782	15.590	
SF13	-200880.688	-63806.287	13.170	
倍積	361.708288	地積	180.85	㎡
面積	180.8541440	坪数	54.70	坪

⑥	地番 1775-6			
測点	X	Y	辺	長
SF17	-200869.957	-63825.593	1.023	
KK2	-200870.315	-63826.551	1.802	
B33	-200872.041	-63826.034	5.232	
B6	-200876.966	-63824.268	2.161	
B5	-200878.932	-63823.372	5.146	
B4	-200883.338	-63820.712	2.840	
W31	-200885.988	-63819.689	1.242	
F14	-200885.531	-63818.534	2.527	
SF15	-200883.175	-63819.449	6.510	
SF16	-200877.538	-63822.706	8.112	
倍積	41.385293	地積	20.69	㎡
面積	20.6926465	坪数	6.25	坪

⑦	地番 1775-7			
測点	X	Y	辺	長
F18	-200865.053	-63812.483	13.997	
SF17	-200869.957	-63825.593	8.112	
SF16	-200877.538	-63822.706	6.510	
SF15	-200883.175	-63819.449	2.527	
F14	-200885.531	-63818.534	13.170	
SF13	-200880.688	-63806.287	16.818	
倍積	466.318053	地積	233.15	㎡
面積	233.1590265	坪数	70.52	坪

⑧	地番 1775-8			
測点	X	Y	辺	長
F19	-200860.681	-63800.769	12.503	
F18	-200865.053	-63812.483	16.818	
SF13	-200880.688	-63806.287	15.590	
W29	-200874.975	-63791.782	13.593	
B27	-200863.540	-63799.131	0.762	
B31	-200863.096	-63799.751	2.168	
B30	-200861.122	-63800.646	0.458	
倍積	465.437041	地積	232.71	㎡
面積	232.7185205	坪数	70.39	坪

⑨	地番 1775-9			
測点	X	Y	辺	長
W29	-200874.975	-63791.782	0.526	
KK1	-200874.782	-63791.292	6.828	
B32	-200868.741	-63794.474	7.303	
R5	-200863.116	-63799.131	0.620	
B31	-200863.096	-63799.751	0.762	
B27	-200863.540	-63799.131	13.593	
倍積	20.842310	地積	10.42	㎡
面積	10.4211550	坪数	3.15	坪

⑩	地番 1775-10			
測点	X	Y	辺	長
BK16	-200862.377	-63826.343	0.154	
W30	-200862.345	-63826.494	3.240	
B8	-200865.515	-63827.165	2.571	
B7	-200868.085	-63827.219	2.328	
KK2	-200870.315	-63826.551	1.023	
SF17	-200869.957	-63825.593	4.897	
F20	-200865.194	-63826.730	2.844	
倍積	10.693584	地積	5.34	㎡
面積	5.3467920	坪数	1.61	坪

⑪	地番 1775-11			
測点	X	Y	辺	長
B22	-200846.255	-63819.664	11.899	
B18	-200857.331	-63824.013	3.572	
B17	-200860.263	-63826.053	2.128	
W30	-200862.345	-63826.494	0.154	
BK16	-200862.377	-63826.343	2.844	
F20	-200865.194	-63826.730	4.897	
SF17	-200869.957	-63825.593	13.997	
F18	-200865.053	-63812.483	12.503	
F19	-200860.681	-63800.769	6.576	
R1	-200854.345	-63802.530	1.003	
B26	-200853.460	-63803.001	2.029	
B25	-200853.273	-63805.021	4.312	
B24	-200850.876	-63808.606	4.296	
B23	-200848.644	-63812.276	7.765	
倍積	712.837528	地積	356.41	㎡
面積	356.4187640	坪数	107.81	坪

面積一覧表

符号	地番	用地面積
①	1775-1	17.6585500
②	1775-2	315.6732190
③	1775-3	33.4045175
④	1775-4	8.0327590
⑤	1775-5	180.8541440
⑥	1775-6	20.6926465
⑦	1775-7	233.1590265
⑧	1775-8	232.7185205
⑨	1775-9	10.4211550
⑩	1775-10	5.3467920
⑪	1775-11	356.4187640
合計面積		1414.3800940

作成者		申請人	ASSET Design株式会社	縮尺	
地図番号					